



ADVISORY

CIRCULAR

NIGERIA CIVIL AVIATION AUTHORITY

AC: NCAA-AC-ANS(AET)005
JANUARY 2026

SITING CRITERIA FOR AERONAUTIC TELECOMMUNICATION FACILITIES

Date: 26/02/26

Approved by:



Capt. Chris O. Najomo

Director General of Civil Aviation



**NIGERIA CIVIL AVIATION
AUTHORITY
(NCAA)**

ADVISORY CIRCULAR

NCAA-AC-ANS(AET)- 005

JANUARY, 2026

SITING CRITERIA FOR AERONAUTIC TELECOMMUNICATION FACILITIES

1.0 PURPOSE

This Advisory Circular (AC) is to provide information and guidelines pertaining to siting of radio navigation aids and selection of sites for installation of Aeronautical Telecommunication facilities, which are essential for the provision of safe and efficient air traffic services by Air Navigation Service Provider(s). It is published for use and guidance of Air Traffic Safety Electronics Services Personnel when siting and installing Radio Navigation Aids.

2.0 REFERENCE

- 2.1 Civil Aviation Act 2022, Section 67 (a)
- 2.2 Regulations 14.7.1.7 (1) (i) of Part 14 of the Nig. CARs.
- 2.3 CL: AC -ANS (AET) - 004
- 2.4 CL: AC-ANS (AET) 005
- 2.5 CL: AC-ANS (AET) 006
- 2.6 FORM-AC-ANS (AET)-005
- 2.7 FORM: AC-ANS (AET) 005A
- 2.8 FORM: AC-ANS (AET)-005B

3.0 GENERAL

3.1 Section 67 of Civil Aviation Act 2022 (a) states as a requirement that the Nigeria civil Aviation Authority shall certify/grant licences in respect of Aerodromes, certify airways, navigation aids and landing in Nigeria to ensure safety of Air navigation.

Regulation 14.7.139 (b) of Part 14 of the Civil Aviation Regulations requires that the holder of an Aeronautical Telecommunication Services provider approval shall keep the Authority informed of its plans for development and modernisation of its facilities and Regulation 14.7.1.7 (iii) requires that the Air Navigation Service Provider shall comply with the provisions, prescribed by the Authority in the provision of Aeronautical Telecommunication Services;

4.0 Siting Criteria of Aeronautical Telecommunication Facilities

4.1 General Requirements/Purpose:

4.1.1 Air Navigation Service Provider(s) shall officially inform the Authority of its intension to carry out site survey by obtaining application FORM: ANS – (AET) 005 and site validation FORM: AC-(AET)-005B after successful completion of site survey exercise.

4.1.2 This section sets out various factors relevant to the siting of radio navigation aids and indicates the restrictions which apply to buildings and other structural developments in the vicinity of existing and proposed navigation aids.

4.1.3 The Standards and Practices are applicable to all Aerodrome and Air Navigation facilities, all service providers, agencies/ persons involved in the siting and maintenance of these facilities and all agencies / persons involved in construction and other works in the vicinity of these facilities.

4.1.4 Standards and practices

4.1.4.1 The area in which a new navigation aid is to be installed is determined by operational requirements. The actual site will normally be selected taking into account satisfaction of the operational requirements, construction aspects and maintainability.

4.1.4.2 Generally, the site selected should be reasonably;

- level

- Adequately and proper drainage (above local flood level of rivers streams)
- Should not have an excess of vegetation such as high grass or trees.
- Nearness to primary source of power and telephone facilities.
- Be accessible from existing roads.

The site selected should be adaptable to development that meets operational requirements at reasonable cost.

In mountainous areas it will often be impossible to find a site meeting these general requirements and satisfying the particular requirements of the aid to be installed. In this case the site chosen should be one that is capable of development to meet the main operational requirements at reasonable cost.

4.1.4.3 Any possible infringement to existing or planned facilities shall be assessed by the concerned ATSES personnel to determine acceptability.

4.1.4.4 Fences and security signs, whilst complying with the appropriate standards, must be located so as not to interfere with any nearby.

5.0 Siting Criteria for Instrument Landing System (ILS)

5.1 Introduction

5.1.1 There are several components to an instrument landing system; i.e. the localizer, glide path, distance measuring equipment, remote monitor. The component facilities perform specific functions and are separately located or collocated on the approach path to and alongside the runway they serve. Different siting requirements and restrictions to access and movement apply to each site.

5.2 Critical/Sensitive Areas

5.2.1 The occurrence of interference to ILS signals is dependent on the total environment around the ILS antennas, and antenna characteristics. The environment, for the purpose of developing protective zoning criteria, can be divided into two types of area, the Critical Areas and the Sensitive Areas.

5.2.2 The **Critical Area** is an area of defined dimensions about the localizer and glide path where vehicles, including aircraft, and any constructions (e.g buildings, fences, trees, etc.) will cause unacceptable

disturbances to the ILS performance.

5.2.3 The **Sensitive Area** is an area extending beyond the critical area where the parking and/or movement of vehicles, including aircraft, and the presence of buildings, trees, fences, etc. may affect the ILS performance.

5.2.4 **Services**

Within the site and restricted areas defined for ILS Localizer, ILS Glide Path and ILS Distance Measuring Equipment, all power and control cables shall be laid underground.

5.2.5 **Construction**

No construction or variation to access is permitted within the Critical or Sensitive Areas without the prior approval.

The following “General Issues” should be considered, before deciding on the ILS Installation:

1. **Jet Blast:** The typical location of non-Visual aids, such as an ILS equipment 300 m beyond the RWY end or a lateral displacement of 120 m with respect to the RWY centre line), is such that Jet Blast loads do not exceed the environmental loads. In case the location has to be close to the RWY, then Jet blast effects must be evaluated and if required suitable barriers may be considered.
2. **Deflection:** Deflection tolerances for ILS installations should be in accordance with the monitoring and operational limits of the facility performance category as per Nig.CARs14.7
3. **Frangibility:** Any equipment or installation required for air navigation purposes which must be located;
 - a. On a Runway Strip, Runway End Safety Area (RESA), a taxiway strip or within the distance specified in Nigeria Civil Aviation Regulations and Annex 14 Volume I.
 - b. On a clearway which would endanger an aircraft in the air; should be frangible and mounted as low as possible

Furthermore, an equipment or installation required for air navigation purposes which is an obstacle of operational significance in accordance with Nigeria Civil Aviation Regulations, Annex 14, Vol I 4.2.4, 4.2.11, 4.2.20, or 4.2.27 should be frangible and mounted as low as possible.

- i) The localizer antenna arrays should be frangible and located beyond a distance of 300m from the runway end and not in the graded part of run way.
- ii) The above applies to the ILS GS, but the lateral displacement of the GS antenna system should not be less than 120m with respect of the

runway centreline.

5.2.6 Vehicle and Plant

5.2.6.1 Vehicles and plant shall not enter nor remain within a Critical or Sensitive Area whilst the ILS is in use.

5.2.6.2 Vehicles operating within the Critical Area may cause the equipment to automatically shut-down. During activities which require access to the Critical Area, such as mowers, the ILS shall be temporarily removed from service.

5.2.7 Road Use with the Critical/ Sensitive Area

Approval may be granted for the use of constructed roads where the type and size of vehicle has been assessed and determined to be acceptable.

5.2.8 Access Control

When ILS is in use access to Critical Areas shall be controlled by the responsible ATS Officer.

5.2.9 Signs

Signs, or other appropriate markers, shall be provided to delineate the boundaries of the Critical Area, where practicable.

5.3 Siting Criteria for Localiser

5.3.1 Localizer Location

The ILS localizer consists of an antenna, monitor field detectors and equipment shelter. The localizer is normally located near the stop end of the approach runway. The antenna array is the prime consideration and will, to a certain extent, fix the location of the shelter and that of the field detectors

5.3.1.1 The localizer antenna system must be symmetrically positioned about the extended centre line of runway with the longitudinal axis of the array perpendicular to the extended runway centre line.

The optimum distance from the stop end of the runway to the localizer array for each site is determined by consideration of several factors mainly:

- 1) The required obstruction clearance criteria.
- 2) Useable distance and signal coverage requirements.

- 3) Presence of reflecting or reradiating objects in the vicinity.
- 4) Safety considerations.
- 5) Back-course requirements.
- 6) Anticipated facility upgrading and/or airport expansion.
- 7) Establishment costs.
- 8) Approach Road

5.3.1.2 The criteria for minimum antenna distance from the stop end of runway is as follows:

- a. Within 300m of the overrun area (RESA) after the runway end, installed equipment should be of low mass and frangible.
 - b. Equipment installed within the graded portion of the runway strip should be of low mass and frangible.
- 1) The distance chosen shall preclude penetration of the approach surface plane by the localizer plane.
 - 2) Where a clear or graded area extending to a distance of 1250 feet or more from the stop end of runway is provided, the localizer shall be located beyond 1000 ft. from the paved overrun.
 - 3) Where the conditions preclude adherence to the approach surface plan, waivers of this criteria will be considered on individual bases. Approval of such waiver requests will be contingent on the relative antenna height, transmitter power, the distance under consideration etc.

Localizer will not be located at a distance less than 300 ft. from the stop end of the runway to ensure minimum protection from the effects of the aircraft engine jet blasts, at airports where commercial jet aircrafts are in operation. Where siting conditions preclude adherence to the 300 ft. limitation, consideration shall be given to the location of the array beyond the maximum distance limit or to an offset location.

5.3.1.3 The elevation of the array shall be considered in conjunction with the distance requirements. Majority of airports require ground mounted array. In some selected airports elevated antenna array may become necessary to meet the required minimum signal coverage. This may

occur due to hump in the runway or the presence of hills and other obstructions in the vicinity which causes a shadow effect. The array shall be mounted so that antenna radiating element is in line of sight with the threshold crossing height at the approach end of the runway. The maximum height of the antenna shall not exceed 35 ft above immediate terrain.

5.3.2 Localizer Critical Area

The Critical Area for localizer extends 60 m on either side of the runway centre line commencing from 10m behind the localizer antenna and extending forward to a point 300m in front of the antenna. The critical area is shown in Fig. 2.1 of this section.

However, at places where there is no space behind the proposed antenna location, the requirement of space behind it can be dispensed with only where unidirectional Antenna array (Highly reduced back lobe radiation) is being used.

5.3.2.1 Critical area

The area which is required to be kept free from any obstructions is defined by the following: -

- (a) A line 300m in the direction of approaches from localizer antenna and perpendicular to the runway.
- (b) A line 60 m from the centre line of localizer antenna on either side or parallel to the runway.
- (c) A line containing centre of localizer antennas and perpendicular to the runway.

5.3.3 Sensitive Area:

The sensitive area commences at the localizer antenna origin and extends forward. Within this sector obstructions shall be less than 0.5° elevation, when measured from ground level at the antenna base. The sensitive area is shown in Fig. 2.1

5.3.4 Grading Requirements:

The presence of signal reflecting or re- radiating objects in the vicinity may place an additional restriction on the location of the localizer antenna system.

- 5.3.4.1 The terrain between the antennas and the end of the runway shall contain no severe Irregularities or obstructions that may affect the

localizer signal quality. Existing obstructions shall be removed and the critical area shall be graded.

a) Site grading requirements for critical area are as shown under:

1. Roughness shall be less than 15 cm
2. Slope in any direction less than 1: 100
3. Transverse slope to be symmetrical about the extended centre line

b) Site grading requirements for Sensitive area are as shown under

1. Roughness shall be less than 30 cm
2. Slope in any direction less than 1: 50
3. The area is to be clear of Localiser interference sources like metallic objects, trees, fencings, walls etc

NOTE: ALL Areas to fulfil Nigerian Civil Aviation Regulations part 12 ICAO Annex 14 and for Site Grading

5.3.5 Requirements of offset Localiser:

At some runways, terrain may prevent the localizer antennae from being positioned on the extended centre-line of runway. The localizer antenna array may be offset so that course does not lie along the runway centre-line but rather intercepts the centre-line at a point determined by the amount of angular offset. The maximum localizer offset angle shall be 3°. The localizer offset angle is formed by vertical plane containing the runway centre line, and the vertical plane containing both the decision height point and the point on the runway centre-line that is 1150 ± 50 feet inbound from the decision height point with the later plane also containing the localizer course line. The criteria for standard localizer facilities shall apply also to an offset localizer with the following exceptions or amendments:

- 1) The antenna array shall be off set in the direction that will offer the least signal interference from the movement or obstructions. The distance from the array to the approach threshold shall not exceed the perpendicular extension of 2000 feet distance limit from the stop end of the runway that applies to the normal localizer configurations.
- 2) The offset localizer shall comply with the minimum distance of the array from the stop end of the runway and from the runway center-line and ILS runway obstruction criteria.
- 3) No element of the array shall penetrate a 10:1 surface originating at a point on the runway centre-line nearest the array.
- 4) No antenna array shall be sited to provide vertical and horizontal clearance to taxing aircraft on adjacent taxiways.

5.3.6 Equipment Shelter:

The criteria for location of equipment shelter are:

- (a) The shelter shall not be located between any portion of the permissible antenna location and the runway.
- (b) The shelter shall not be located within 250 ft. of the extended runway centre-line if the location falls within 300 m of RESA.
- (c) If an elevated array is installed, the shelter may be located directly behind or below the platform, provided the elevation of the top of shelter does not exceed the level of the platform.
- (d) The shelter should have an approach road.

The location and dimension of the shelter should also be graded and meets obstruction, frangibility and construction requirements

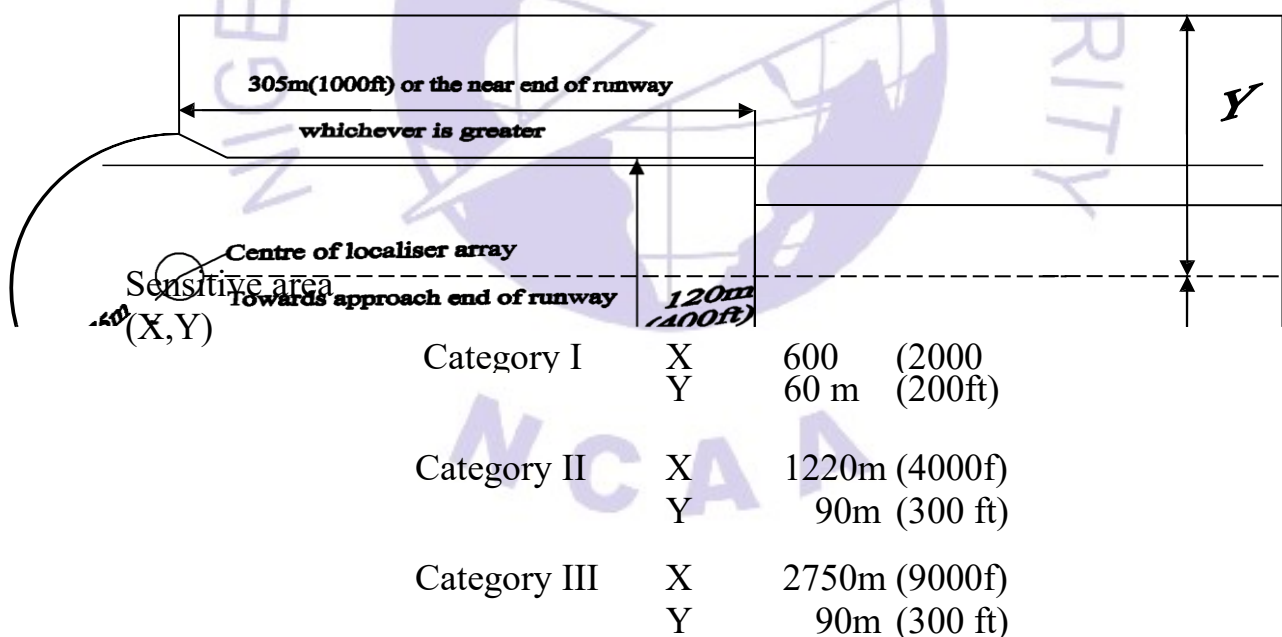


FIG. 2.1 Typical localiser critical and sensitive areas

6.0 Siting Criteria for Glide Path

6.1 General

The glide slope antenna system is located in:

- i) A line parallel to the runway centerline
- ii) Offset from the runway centerline
- iii) The glide slope site may be located on either side of the runway. The most reliable operation will occur when it is located on the side that provides the least interference from the buildings, power lines, moving vehicles and aircraft
- iv) It shall not be located on the side of the runway where buildings power lines moving vehicles and parked aircraft to ensure least interference.
- v) Area which has greatest extent of smooth terrain outbound from the glide path antennas.

The glide slope depends on the terrain conditions due to inherent image antenna concept. Radiation from an antenna located above a reflecting surface (the ground terrain in the case of glide slope) travels to different paths to the receiving antenna, a direct path and an indirect path via the reflecting surface. The reflected signal appears to emanate from an image” antenna along the same vertical plane as the real antenna and at a distance below the reflecting surface equal to the distance of the real antenna above the surface.

Siting of glide slope is limited by the terrain irregularity or roughness in front of the antenna. Avoidance of irregular terrain or roughness in the front of antenna to ensure there is no distorted radiation pattern.

6.2 Criteria for Roughness

Terrain is considered to be rough if the phase shift in ground reflected signal caused by the change in average path length would result in an out of tolerance glide path. The limitation of terrain irregularity is:

6.3 Extent of Roughness

The terrain reflects the ground signal in a spectacular manner, slight departures from the smooth terrain for small distances (about 10 feet or less) will not usually have an adverse effect on the glide path signal.

The smooth terrain terminates when it encounters extensive roughness or singular roughness of a large magnitude such as a wide ditch, or a hill or a valley. The reflected signal contribution must be continuous for a terrain to be considered smooth; therefore, the smooth surface terminates at a point where roughness is encountered even though a smooth reflecting surface exists beyond roughness.

$$Z > (0.0117) T/H$$

Where

Z = Height of irregularity (in feet)

T = Distance from glide path antenna to irregularity (in feet)

H = Height of sideband antenna in wavelengths.

From the above formula it can be seen that roughness limit for 3° glide angle would be 1.22 feet per 1000 feet.

6.5 Sensitive Area:

The sensitive area includes the critical area plus an area bounded by lines at $\pm 30^\circ$ to a ray commencing at the antenna and extending parallel to the runway centre line towards the threshold. An allowance of 0.5° elevation is permitted for obstructions outside the critical area. The sensitive area is shown in Fig. 3.2 of this section.

(Diagram for GP critical & sensitive area shown in page 18)

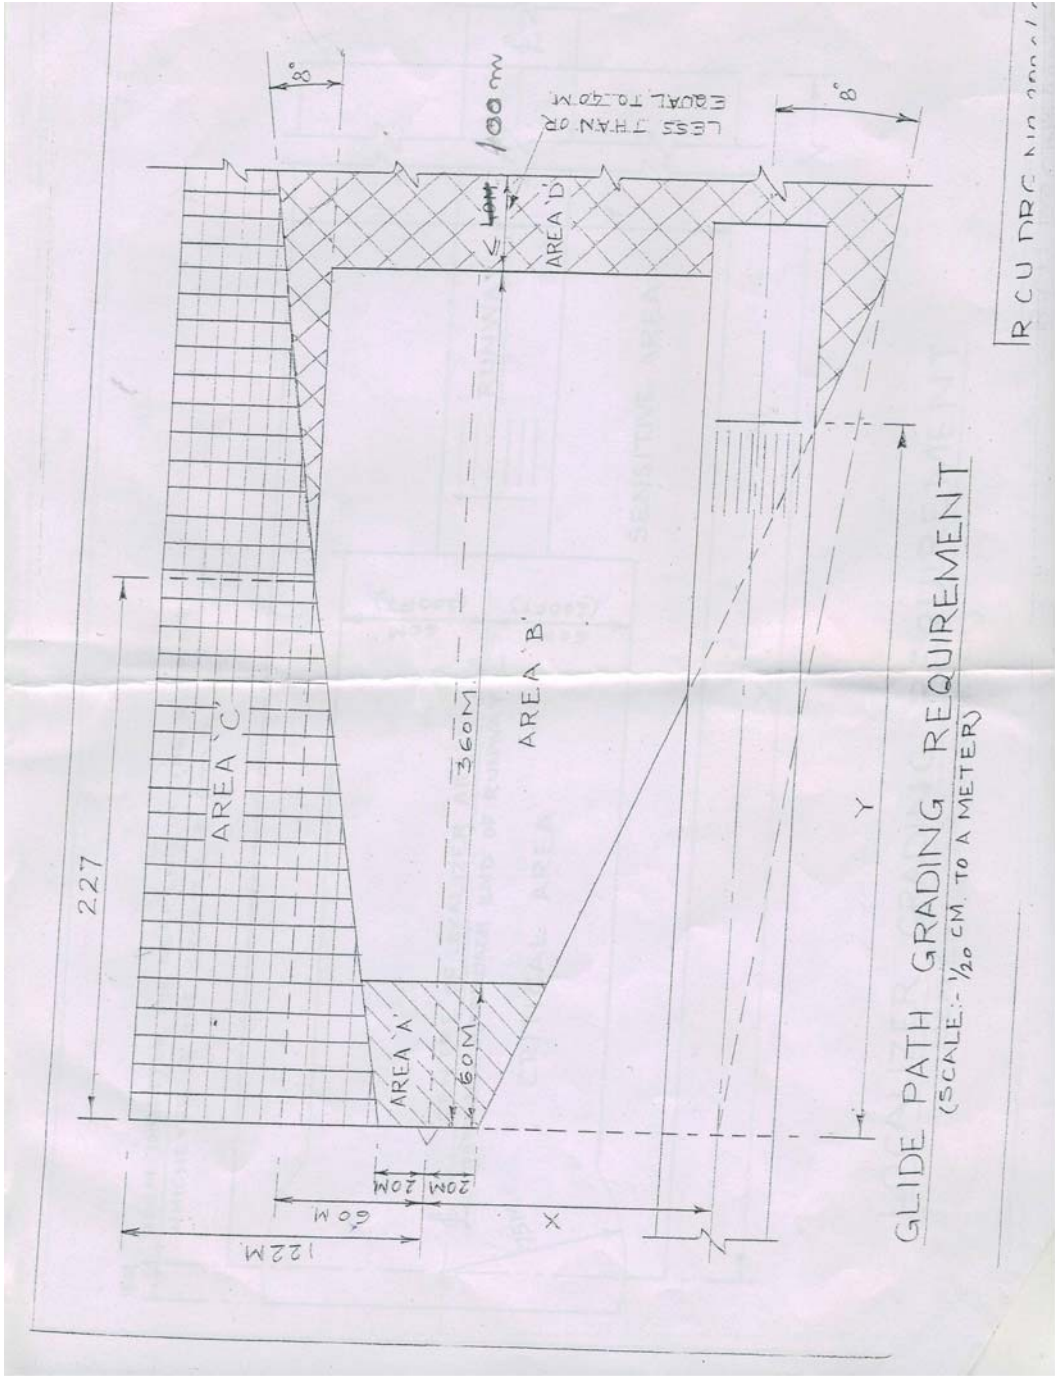


Fig 2.1
Typical grading requirement for Log periodic GP antenna system

6.6 Site Preparation

It is desirable to provide an ideal site for glide slope facility with no obstruction in the first fresnel zone but it becomes cost prohibitive at most of the locations. Thus, the site preparation is compromised between theoretical and practical requirements. When preparing a site, following criteria are considered:

6.6.1 The first fresnel zone extends from glide path antenna outward for 300 ft. and up to 130 ft. wide. Ideally the whole area comprising of the first fresnel zone should be graded.

However, at most locations, the first fresnel zone extends beyond the airport boundary which puts a limit on the area to be graded. A site conforming to the minimum grading criteria will generally provide satisfactory glide path performance.

6.6.2 Use of Null Reference Type glide path is limited by the unavailability of graded area up to 3000 ft. first fresnel zone, grading of which may require extensive land filling or cutting of hills, a very costly affair. In such event, other alternate image type systems can be used. A side band reference system is used at places where the smooth terrain extends for a distance up to 2000 ft. Type-M array with clearance can be used at a place which have severe roughness throughout first fresnel zone.

6.6.3 There shall not be the of interference source such as:

- Power lines
- Building
- Metallic structures

All such structures should be removed from approach zone.

6.7 Locating the Glide Slope Facility

6.7.1 General: While planning a glide slope, the first step is to determine the site in relation to the runway where the facility is to be located. In addition to the terrain conditions on either side of the runway, the location of potential glide slope interference should be considered. In this regard location of taxiways, aircraft holding aprons and parking ramps are also of primary importance. The glide path should be located on the side of runway which is free from all such obstructions. If terrain or other factors preclude locating the facility away from these areas, it may be necessary to restrict the flow of ground traffic to prevent glide slope interference

In general, the following factors govern the site selection:

- 1 Desired operating limits wrt approach speeds and rates of descent of aeroplanes.
 - 2 The position of obstacles in the final approach area, the aerodrome sector, the missed approach areas and the resulting obstacle clearance limits
 - 3 Runway length available
 - 4 Location of monitoring antennas &
 - 5 Technical siting considerations
- (Also refer to Annex 10, Vol I, Chapter 3 and Attachment C)

6.7.2 Lateral Distance Criteria

The glide slope antenna masts shall be located on a longitudinal reference line that is parallel to runway centre line and laterally displaced at a distance which meets the obstacle free zone criteria. The glide slope shall be located at optimum distance which will be determined by site analysis. Normally glide path is installed at a distance of 400 ft. displaced laterally from centre-line of runway. The lateral displacement of the ILS GP Antenna system should not be less than 120 m with reference to the runway centre line. The antenna mast shall meet the frangibility requirement as per DOC 9175 Part 6.

The required height of mast along with the siting conditions shall be considered before selecting particular site for installation. The glide slope antenna mast height shall comply with the lateral distance obstruction criteria. When applying lateral distance criteria, the elevation of the runway centre-line directly abeam of the antenna mast shall be used as the vertical reference point.

6.7.3 Longitudinal Distance Requirements

Glide Path antenna is offset longitudinally from the landing threshold and this longitudinal offset has to be determined along with the lateral offset to locate the Glide Path site. The longitudinal location should be selected to place the ILS reference datum, as close as possible to the recommended nominal value of 15 m above the threshold. (Ref: Annex 14, Doc 9157 Part 6).

Various factors affecting the longitudinal offset of glide path are:

- a) Glide Path angle.
- b) I.L.S. reference datum
- c) Required obstruction clearance.
- d) Slope of terrain along the longitudinal reference line.

- e) The extent of smooth terrain in the site area and beyond the threshold.

If there is limited amount of smooth terrain in front of the ideal location, the longitudinal distance should be increased, with a corresponding adjustment in the remaining parameters, within their defined limits to provide greatest extent of smooth terrain. In addition, where the smooth terrain is limited, a sideband reference or capture effect system will be used. If sideband reference system is used, the lower antenna height requirements may permit a reduction in the lateral distance, thereby, a possible decrease in the extent of smooth terrain. Since a capture effect system requires a higher antenna mast than a null reference system, a greater lateral distance may be required.

For glide slope site the longitudinal displacement 'd' is determined by the following formula:


$$d = (h + Y) / \tan(\theta + \alpha)$$

Where

d = longitudinal offset of Glide Path from runway threshold.

h = I.L.S. reference datum = 50 ft.

θ = Glide Angle

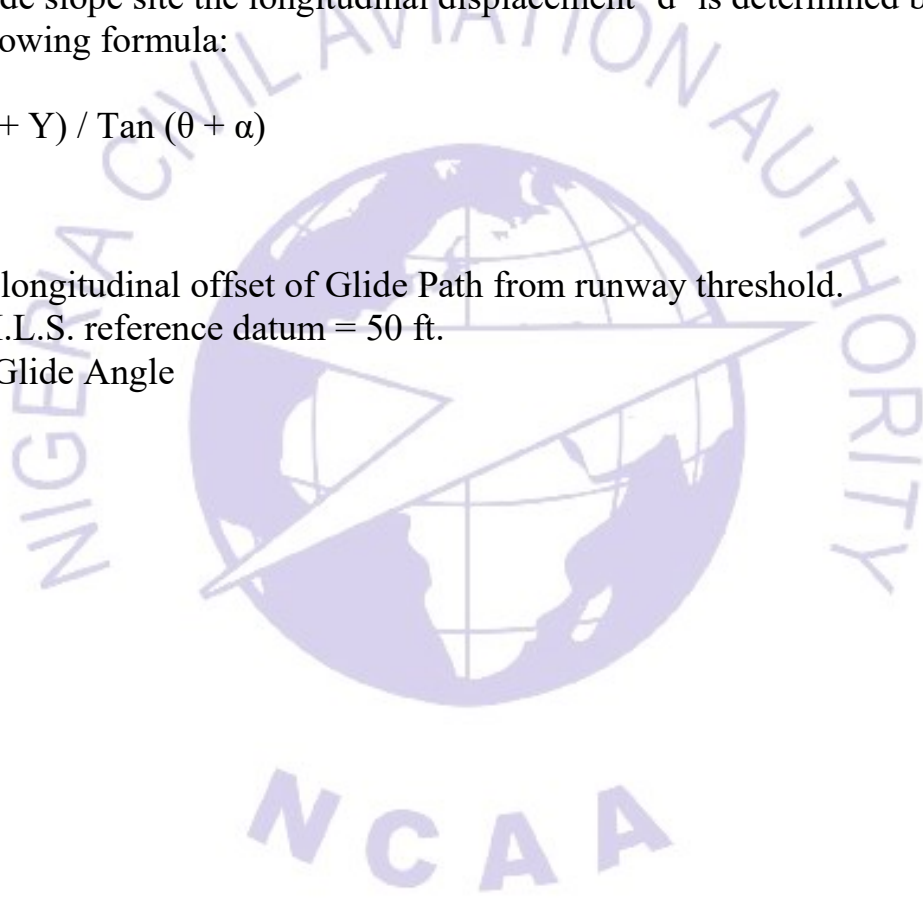

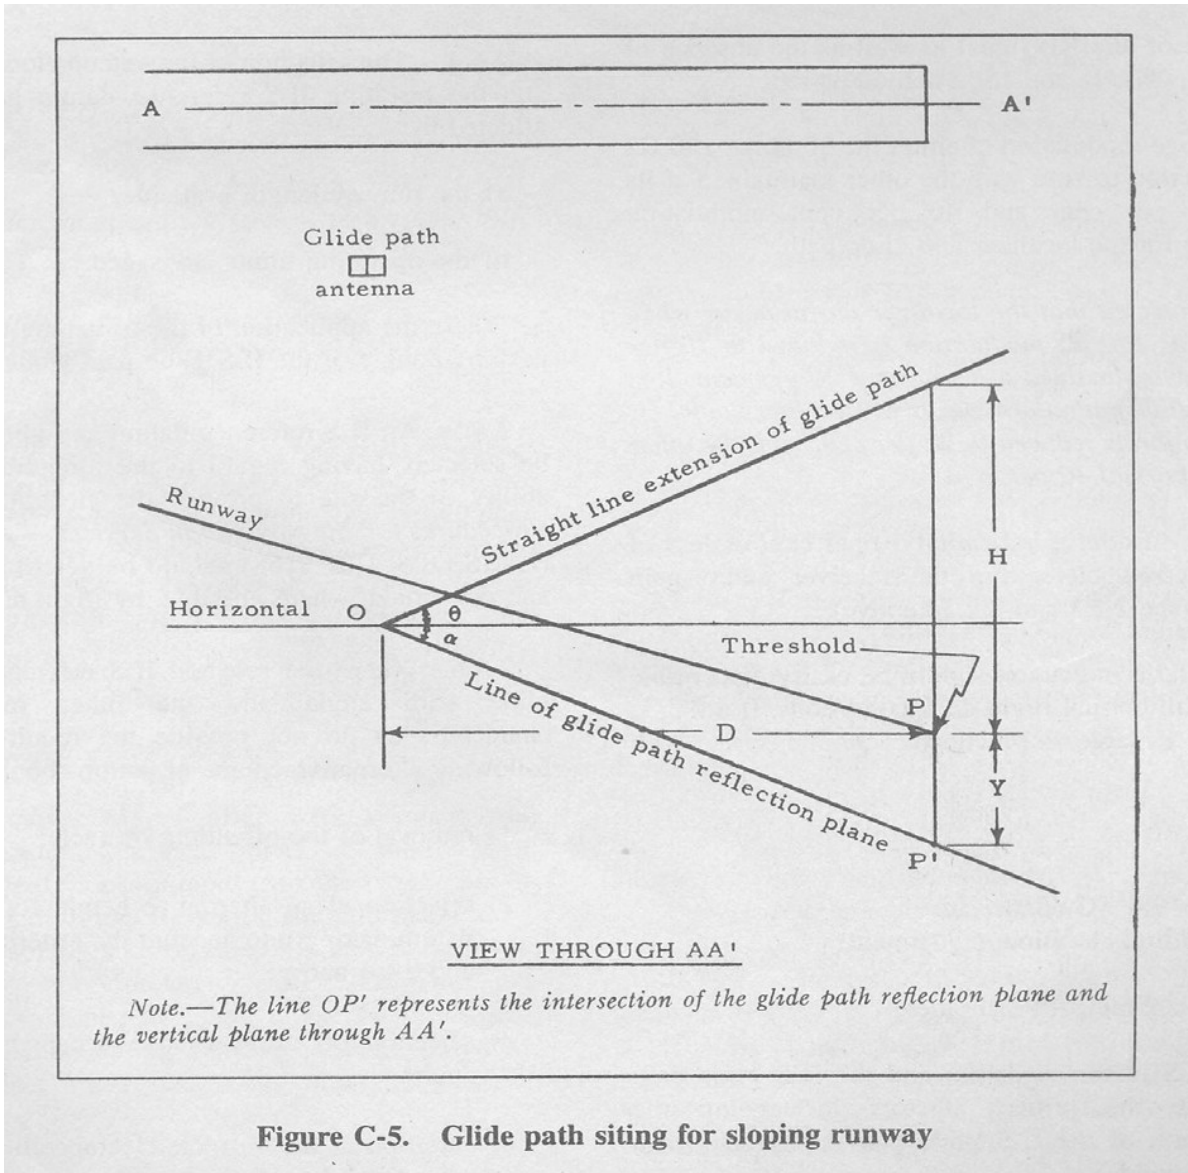


Figure C-5. Glide path siting for sloping runway

NCAA

Y is the vertical height of runway threshold above the point P' (it is the vertical level difference between the threshold and the point at which a line on the GP reflection Plane, parallel to the runway, from GP intersects the line on the GP reflection plane which is perpendicular to runway at the RWY threshold). Ref diagram.

Y is taken as +ve if threshold is above the reflection plane intersection line and vice versa.

α =, is taken as +ve in the event of a down slope from the antenna towards the threshold and vice versa.

Longitudinal offset 'd' of Glide Path aerial from landing threshold for various values of θ glide angle, considering ideal runway and reflection plane is given as follows:

For $\theta = 2.50$ degree	d = 1145 ft
$\Theta = 2.75$ degree	d = 1041 ft
$\theta = 3.0$ degree	d = 954 ft.

6.7.4 Requirement of obstruction-free Area for Glide Path:

The area bounded by the following: -

- (a) A line 460 m away in the direction of approach from the glide path facility and perpendicular to the runway.
- (b) A line containing glide path antenna and perpendicular to the runway.
- (c) Near edge of the runway from the glide path.
- (d) A line 30 m in the direction away from the runway and parallel to it.

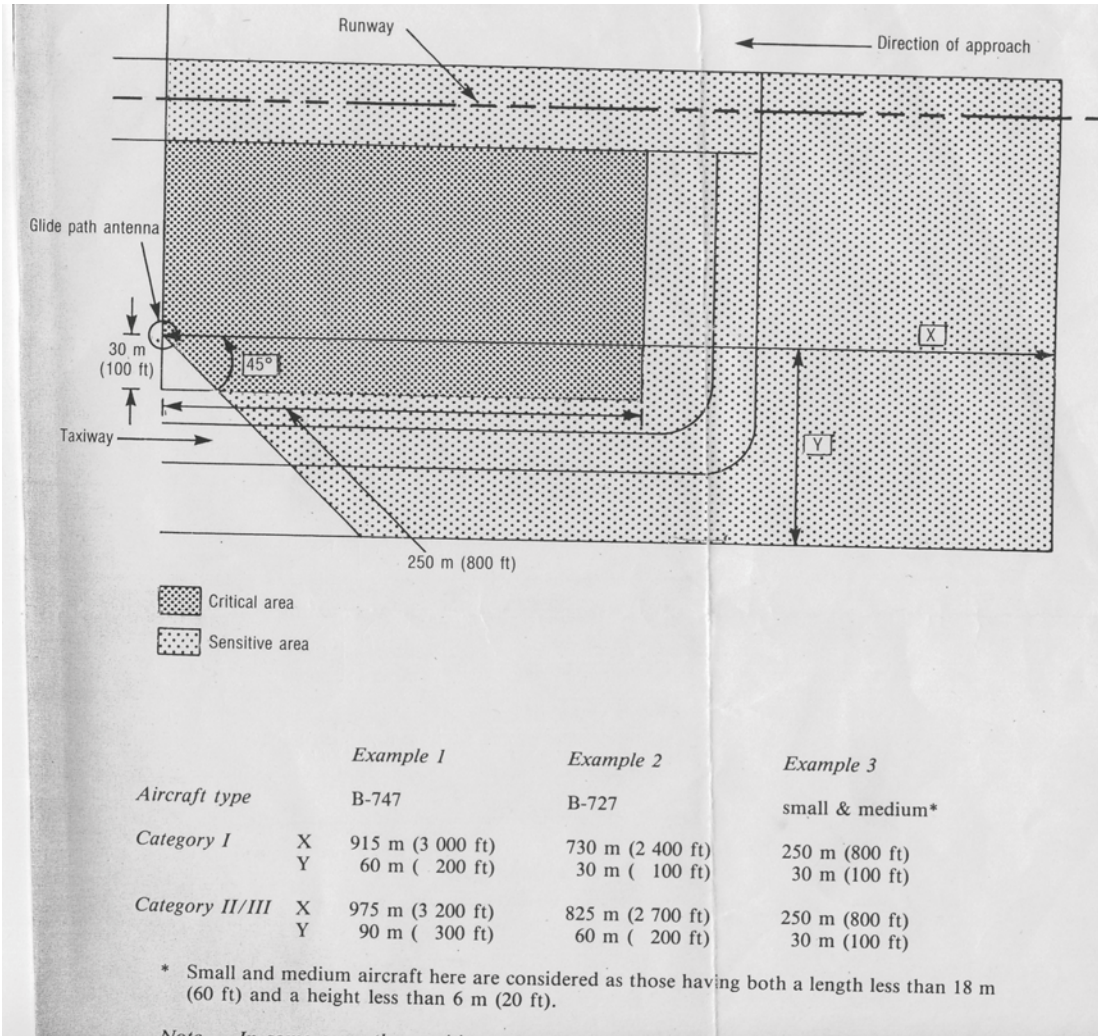


Fig. 2.2 Typical Glide path critical and sensitive area

Sensitive area (X,Y)

Category I X 915 (2000ft)
Y 60 m (200ft)

Category II / II X 975 (3200ft)
Y 90 m (300 ft)

6.8 General Instructions on selection of sites for ILS

The following instructions are required to be followed along with the guide lines given in the siting criteria of the facility.

1. For installation of localizer, the area between the stop ends of approach runway to the proposed localizer plus 75 m on its extended center-line is required to be surveyed for obstructions and gradient of the ground.
2. Check up for obstruction within $\pm 35^\circ$ of runway center-line from the localizer aerial up to the beginning of approach runway. In the critical area in front of the proposed localizer antenna the elevation of the obstructions should not be more than 0.075° between $\pm 10^\circ$ azimuth. The elevation of obstructions permitted is not more than 1.1° between $\pm 10^\circ$ to $\pm 35^\circ$ azimuth.
3. Mark the positions of the Localizer shelter as given in section 5.3.6 of localizer siting criteria.
4. Survey the area on approach end from the beginning of runway up to 500 m towards stop end on both sides of runway for obstructions for siting of Glide Path.
5. As far as possible the lateral displacement of the ILS GP antenna system should not be less than 120 m with respect to the runway centre line. The longitudinal location should be selected to place the ILS reference Datum as close as possible to the recommended value of 15 m above the threshold.
6. Decide the side of runway to install the Glide Path taking into consideration obstruction and future developmental plans like taxiway etc.
7. Check the roughness of Glide Path reflection plane with reference to section 6.2 of siting criteria.
8. Check the runway slope from beginning of approach up to the surveyed area.
9. Compute the longitudinal distance for required Glide Angle from the landing threshold as per guidance in section 3.6.3 of the siting criteria.
10. Determine the lateral shift of Glide Path antenna from the centreline of runway as per section 3.6.2 of siting criteria.

11. Ensure no obstructions in the critical area of Glide path. The area required for Glide Path is given in para 3.7 of siting criteria. Beyond this area and within $\pm 8^\circ$ azimuth in front of Glide Path antenna, any building/ structure should not subtend an angle of elevation more than 1.1° at the antenna base.
12. The shelter for Glide Path is located as close as possible behind the Glide Path mast.
13. The monitor antenna is to be located at approximately 80 m from the Glide Path mast.

7.0 Siting Criteria of Very High Frequency Omni Range (VOR)

7.1 General

7.1.1 Very High Frequency Omni Range (VOR), is a navigational aid that operates in the very high frequency (VHF) band of radio spectrum and radiates uniformly in azimuth. Specifically, this facility operates between 108 MHz and 118 MHz. It provides azimuth guidance to the pilot in the form of a visual display. There are two general types of VOR systems in use, namely the conventional VOR and the Doppler VOR.

7.1.2 VOR/DME refers to associated VOR and DME.

7.1.3 If the VOR installation is encroaching on the Basic Strip or coming in the extended centre line than the frangibility conditions are to be met both for the antenna and the VOR Building.

7.2 Siting Criteria for CVOR

Following information regarding site selection for VOR and DVOR constitute the guidelines to be used in planning and cannot be taken as a guarantee of operational performance.

7.2.1 Natural Terrain

7.2.1.1 Adjacent Terrain


7.2.1.1.1 The terrain adjacent to CVOR antenna should have the following characteristics:

- The ground should be generally flat.
- It should lie in a plane parallel with and having minimum of discontinuities visible to the antenna,

Warped ground surfaces, either concave or convex (like twisting ridges or hollows) will cause course roughness or scalloping. Except for mountain top sites, the terrain should not slope upward from ground level at the antenna and should be level for a radius of at least. 65 m.

Beyond 65 m a level ground will be greatly preferred and even a downward slope may be tolerated if the contours are circular around the antenna and the maximum gradient is 2.3 % up to a radius of at least 250 m and thereafter it should not exceed 4 % up to 400m. After 400 m the terrain slope of 8 % is tolerable. A ground surface like that of a truncated cone is satisfactory provided a level area of minimum 65 m radius is obtained. (For other Structures and obstructions refer diagram below.)



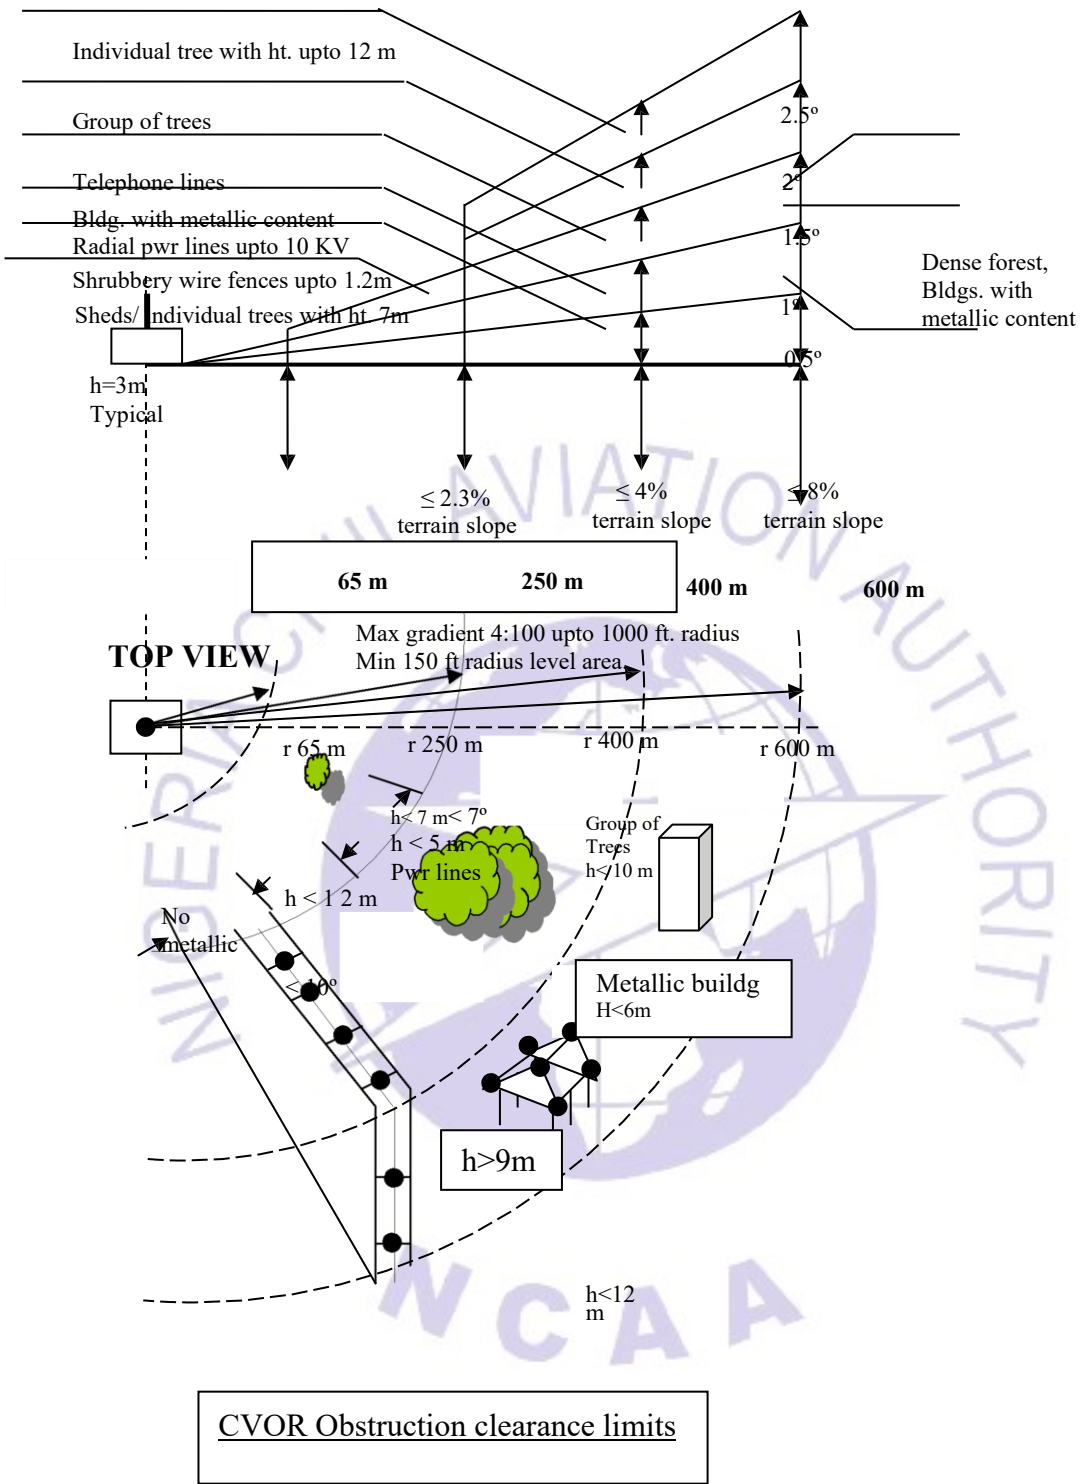

M
e
t
a
l
l
i
c

B
l
d
g
s
h
<
6

m

7.2.1.1.2 The surface of terrain beyond the levelled area should be clear and reasonably smooth. It should have no irregularities such as ravines, ditches, rock outcropping, embankments, trees bushes, etc.

7.2.1.1.3 Rayleigh's roughness criteria establish limits of the horizontal reflector (ground) which restricts the phase difference between the direct and corresponding indirect signals to 45 degrees causing negligible effect. Terrain changes which present a smooth, vertical reflecting surface visible from the antenna is a potential cause of course disturbance, even though the change of height falls within the smooth terrain criterion.

7.2.2 Distant terrain:

Quality of VOR courses is largely determined by terrain within the area adjacent to the antenna. But prominent terrain features at greater distances may cause disturbances of considerable magnitude.

7.2.2.1 Irregular prominent terrain (Clift, Mountain) in front of the antenna should be avoided to avoid course disturbance.

7.2.2.2 In addition to course disturbance, distant terrain may limit the coverage of the facility due to the shadowing. The vertical angle from the antenna to distant terrain features should, therefore, be that necessary to provide at minimum altitudes the range required to meet the coverage provided by adjacent VORs.

7.3 OBSTRUCTION CRITERIA

- All obstructions and vegetation within 305 m (1000 ft) of the antenna should be removed.
- Structure within shadow zone of counterpoise with respect to the antenna can be allowed.
- Beyond 305 m, an object should not protrude an angle of elevation more than 1.2° measured at ground elevation at the antenna site.

7.3.1 Trees and Forests

No group of trees should be within 1000 feet radius or subtend a vertical angle of more than 2 degrees to avoid scalloping effect. At mountain top sites, no trees within 1000 feet should be visible from the VOR antenna array.

7.3.2 Wire Fences

- Ordinary farm type wire fences about 4 feet high are not permitted within 200 feet of the antenna.
- Fences of the chain type (6 feet or more in height) are not permitted within 500 feet of the antenna;
- Beyond these distances no wire fence should extend more than 0.5 degree above the horizontal, measured from the antenna.

These requirements may be relaxed for fences which are essentially radial to the antenna.

7.3.3 Power and Control Lines

- 7.3.3.1 Power and control extensions should be installed underground for a minimum distance of 600 ft. from the antenna. Overhead power and control lines may be installed beyond 600 ft. but should be essentially radial to VOR for a minimum distance of 1200 feet.

7.3.4 STRUCTURES

- 7.3.4.1 No structures should be permitted within 305 m of the antenna, except for the buildings located on a slope below the ground level of the antenna so that they are not visible from the antenna, such as the transmitter building at a mountain top site. All structures which are partly or entirely metallic shall subtend vertical angles of 1.2° or less, measured from ground elevation at the antenna site. Wooden structures with negligible metallic content and with little prospect of future metallic additions (such as roofs and wiring) may be tolerated if subtending vertical angles of less than 2.5°.
- 7.3.4.2 At airports where a single hanger or line of hangers, administration building etc. may have considerable length, it is necessary to look upon such structures as producing interference in the same manner (only more severe) as power and telephone lines, and the criteria for power, control and telephone lines will apply.

7.4 Siting Criteria for DVOR

- 7.4.1 Siting criteria for DVOR is very much less critical than that of conventional VOR, but it is not as precise as in the other cases

The following information is based on information about single and alternate sideband systems and with Double side band systems.

In General, the extent of clear terrain condition for a DVOR will depend on the dimension of its counterpoise. For a counterpoise size of 18m Diameter

the clear terrain requirement will not be less than 300m while the same is 150m for a 30m counterpoise.

7.4.2 An area of 300 m/150 m radius from the centre of counterpoise (diameter 18 m/30 m) should be kept clear of all obstructions, and should be limited to 0.5 m below the counterpoise height. Beyond this radius, different structures like power lines, telephone lines, single tree etc. may be tolerable provided they do not subtend angle of elevation greater than, as is mentioned in the referred diagram.

7.4.3 Generally, the site selected should be reasonably;

- level
- Adequately and proper drainage (above local flood level of rivers streams)
- Should not have an excess of vegetation such as high grass or trees.
- Nearness to primary source of power and telephone facilities.
- Be accessible from existing roads.

7.4.4 In case of relatively level terrain, the site should be chosen to keep hills, mountains, large buildings, power lines and other reflecting objects as far distant as possible. The optical horizon should preferably not extend above an elevation angle of 0.75° when measured from a position of 2 m above the centre of site. Distant mountains exceeding this angle will not usually affect the quality of the DVOR course but will reduce the usable coverage of the aid. Hills and mountains within 16 km are potential sources of course scalloping. Trees, fences, overhead lines etc. in the vicinity of DVOR site should conform to the restrictions illustrated in fig.3.1

7.4.5 In mountainous country, the site should be located on the highest hill or mountain within the tolerance area. Ideally there should be no other hill or mountain range of comparable height within 16 km. The immediate site area should be clear and level for a radius of at least 50 m or be capable of improvement to meet this requirement. Limitations on the proximity and height of trees, fences, buildings and power lines are shown in fig.3.2

7.4.6 Fig 3.1 and 3.2 define the minimum restrictions relating to obstructions near the DVOR. Wherever possible the objects infringing these limitations are to be removed prior to commissioning of DVOR.

7.4.7 Airport taxiways and runways, public roads, trams and railways should not be closer than 150 m. Vehicle used by maintenance staff should be parked as close to the counterpoise as possible, preferably under it.

7.4.8 All power and control cables are to be laid underground from a distance of

150 m and should approach radially.

7.5 General Requirement for Siting of VOR/DVOR:

The following instructions are required to be followed along with the guidelines given in siting criteria.

1. Once the requisition for the installation of VOR/DVOR is received, preliminary site survey is required to be carried out by a designated Installer and this shall be submitted to the Authority for approval.
2. Survey the site within the airport at a suitable location. The site should be at least 500 feet from the centre-line of the runway. DVOR monitor antenna of height 20 feet is installed at a minimum distance of 300 feet from the centre of the DVOR counterpoise. The monitor antenna is not to be installed towards runway side to meet the obstruction criteria. The height of the counterpoise may be taken 4 meters for DVOR and 3 meters for CVOR.
3. If a suitable site is not available inside the airport, select a number of suitable sites around the airport keeping in mind the availability of support services like power, approach road, telephone lines and water supply.
4. The land acquisition should be easy for the selected site.
5. The area of land required outside the airport for VOR/DVOR should be at least 100*100 m.
6. Survey the proposed sites and find out the elevation angle of obstructions up to 305m from the centre of the site.
8. If required, process of land acquisition is to be started after approval of site.



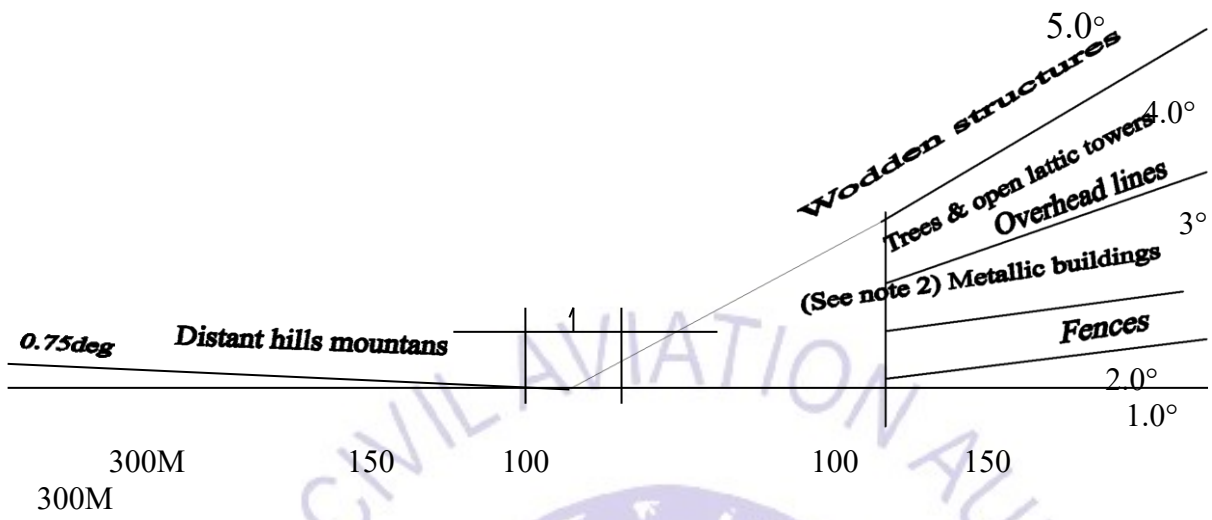


Fig 3.1

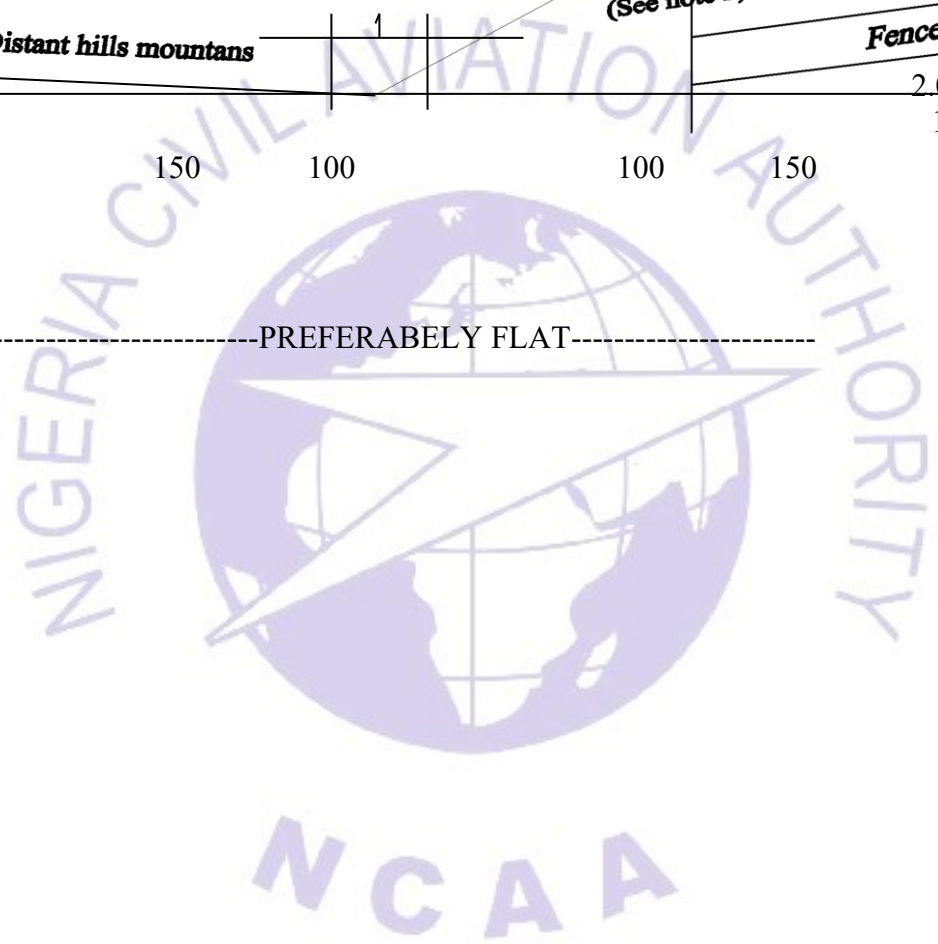

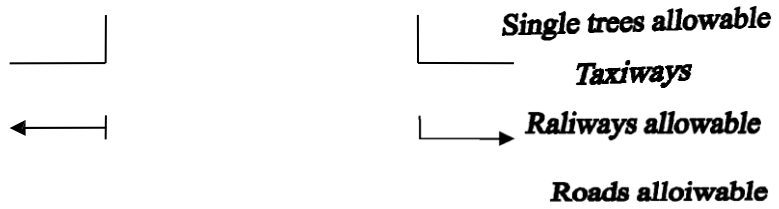


Notes

1. Wire fences allowable below the horizontal plane at counterpoise level.
2. The obstruction restriction lines shown are maximum elevation angles of obstructing objects which can be tolerated in the regions indicated e.g. No wooden structures can be tolerated above an angle of 5.0° beyond 150m.
3. The restriction on the height of metallic buildings is the maximum allowable in considering scalloping effects alone. The expected coverage from the DVOR should also be determined when location is being considered or before allowing/ alter construction of buildings.
4. Grass and other growth within a radius of 150m should be kept to a minimum.

FIG. 3.1 DVOR SITING CRITERIA (with normal counterpoise site)

0.75deg

Horizontal Plane

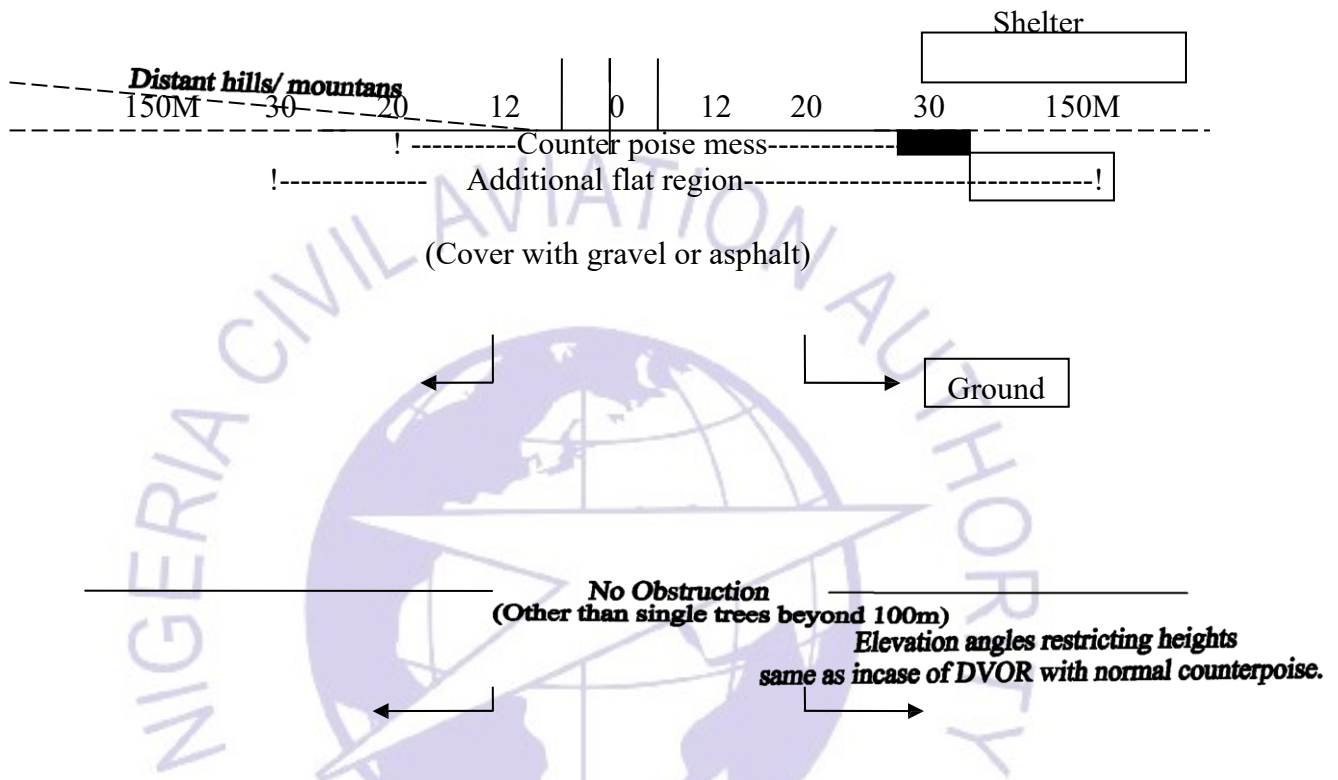

Notes:

1. No obstructions other than single trees are allowable within 150 m of centre antenna.
2. Beyond 150 m restriction specified with normal counterpoise are applicable.
3. Single trees are allowed beyond 100m
4. Grass and other growth with a radius of 150 m of centre antenna should be kept below horizontal plane.

Fig. 3.2 DVOR siting criteria (Ground mounted site)

8.0 Siting Criteria for Distance Measuring Equipment (DME)

8.1 Introduction: -

8.1.1 The DME operates in the 960 MHz to 1215 MHz band to enable a properly equipped aircraft to determine its slant range to the DME site by measurement of the travel time of pulse modulated radio waves.

8.2 Siting Requirements

8.2.1 Site

8.2.1.1 The basic requirements in siting a DME beacon are to ensure adequate coverage and to avoid the possibility of interference to the correct operation of the aid. Sites selected in open country should have hills, mountains, large buildings, etc. at the smallest angle of elevation as practicable.

8.2.1.2 In mountainous terrain, the site should be located on the highest hill or mountain within the tolerance area. See also Section 4.2.3 Antenna Height for restrictions governing antenna height above large expanses of level ground or water.

8.3 Obstructions

8.3.1 The distant obstacle horizon should preferably not extend above an elevation angle of 0.5° when viewed from near ground level at the proposed location of the DME.

8.3.2 Outside a distance of 10 m from the DME, small buildings, trees, power and telephone lines, and fences can be tolerated provided they do not project above a height of approximately 1 m below the bottom of the DME antenna.

8.3.3 Large obstructions such as multi storey buildings, steel bridges, gasometers, etc. are potential sources of interference to correct operation. For new installations it is preferable to keep at least 1.5 km clear of these types of structures.

8.3.4 For existing DME facilities the Systems Engineer should be advised of proposals for erection of new structures of this nature within 1.5 km of the site.

8.4 Antenna Height

8.4.1 On a clear open site, an antenna height of 6 m is recommended provided that this clears local obstructions.

8.4.2 On obstructed sites e.g., hill tops, the antennas should be raised to provide clear UHF coverage in all directions. In this case the height of the antenna relative to any large expanse of level ground or water should be less than 20 m otherwise deep minima will be produced in the field strength pattern with consequent degradation of service.

8.5 Co-location of DME with VOR

8.5.1 When collocating a DME with a VOR the requirements of Nig.CARs 14.7.2 shall be adopted. The determination as to whether a Navigation Aid is Terminal or Enroute shall be carried out by the procedure designer.

8.5.2 Terminal Aids

a) Coaxial collocation: the VOR and DME antennas are located on the same vertical axis; or

b) offset collocation: for those facilities used in the terminal areas for approach purposes or other procedures where the highest position fixing accuracy of system capability is required, the separation of the VOR and DME antennas shall not exceed 30 m except that, at Doppler VOR facilities, the antennas may be separated by more than 30 m, but not in excess of 80 m.

8.5.3 Enroute Aids

a) Coaxial collocation: the VOR and DME antennas are located on the same vertical axis; or

b) Offset collocation: the separation of the VOR and DME antennas shall not exceed 600 m.

8.6 Vehicular Movements

Vehicular movements should be 150m away from the installations.

8.7 Electrical Interference

Overhead high voltage lines and substations may cause degradation in coverage due to the physical structures themselves, and also due to electrical noise. For this reason, it is preferable that these structures be kept clear of the site by at least the following distances:

◆2 kV to 22 kV: 350m

◆above 22 kV: 900m

8.8 Restricted Area

No special requirements.

8.9 Maintenance of the Site

No special requirements exist for DME sites in open country. At mountain top sites, trees should not be allowed to grow to a height exceeding that of the mast or tower supporting the DME antenna.

9.0 Siting Criteria of Non- Directional Radio Beacons (NDB)

9.1 General:

Just like compass locators, NDBs operate in the MF band 200 KHz to 400 KHz radiating omni directionally in the horizontal plane. An aircraft equipped with a suitable cockpit instrument can get its direction automatically with respect to it for homing and enroute navigation. As per the requirement, equipment capable of radiating RF power of a few hundred watts or less than 100 watts may be installed at a particular site.

9.1.1 Land Requirement:

For installation of NDB radiating more than 100 watts RF power, a plot of the size of 150 m X 200 m is acquired. In case an NDB with Self Radiating Mast is envisaged than a reduced area of 100m X 100 m may be considered.

9.2 Siting

9.2.1 The surrounding area should be substantially level and generally free

from buildings, trees, etc. The site selected should keep towers, masts and high voltage transmission lines as far distant as possible, preferably no closer than 500 m. In mountainous terrain it is important to avoid areas containing steep valleys or steep mountain faces.

9.2.2 The NDB counterpoise plays crucial role in the functioning of NDB for its accuracy and coverage. Type and dimension of the counterpoise will vary with the type of antenna used and the same should be laid according to the manufacturers recommendations.

9.3 Obstructions

9.3.1

- The immediate surroundings within a radius of 150 m of the antenna should be free of buildings exceeding 2.5 m in any dimension; vegetation should be kept below a height of 0.6 m.
- Naturally occurring native grasses may be allowed to exceed 0.6 m to a maximum height of 2.0 m outside clearance areas around the equipment.
- Small buildings of substantially non - metallic construction exceeding, less than 2.5 m in any dimension may be erected no closer than 60 m to the antenna.

9.3.2 Overhead power and telephone lines serving the NDB should be kept at least 150 m clear of the antenna. Steel towers and masts should subtend elevation angles less than 3° measured near ground level at the centre of the NDB antenna system.

9.4 Vehicular Movements

With the exception of authorised vehicles, no vehicles shall approach the antenna to a distance closer than 60 m.

9.5 Services

Power and telephone cables should be underground to a minimum depth of 0.45 m within 150 m of the antenna.

9.6 Electrical Interference

No special restrictions.

9.7 Site Maintenance

No special requirement other than to keep undergrowth from exceeding a height of 0.6 m and to maintain a good standard of the site. Naturally occurring native grasses may be allowed to exceed 0.6 m to a maximum of 2.0 m outside clearance areas around equipment. Ploughing is not permitted over any portion of the earth mat area.

9.8. General Instructions for selection of site for NDB

Select a suitable site around the airport, keeping in view the requirement of power supply, approach road, remote lines and water supply. Efforts should be made to select a site which is away from overheadlines and electromagnetic noises.

Siting Criteria for Microwave (UHF) Link and Extended Range VHF

10.0 Microwave Link

10.1 General: It is a radio facility which is used for transferring voice and data to / fro between two sites, mostly the radar intelligence to an Air Traffic Control Display site.

10.2 Siting:

No special requirements, except that line of sight between the two locations are required to be ascertained before finalizing the sites. An area of 30 m width on either side of the direct line of sight in the azimuth and 10 m in vertical from the line of sight in elevation plane.

10.3 Extended Range VHF

10.3.1

**Gene
ral:**

It is a VHF two-way air-ground communication facility employing VHF transmitter. The normal VHF range of 150 to 200 NM is extended to about 300 NM. It may be omni or directional radiation as per the plan.

10.3.2

Siting:

A plot of the size of 50m x 50m is required which may be free of obstructions. The equipment and the antenna system are normally installed at the transmitting station.

11.0 Siting Criteria for Global Navigation Satellite System (GNSS)

11.1 GNSS Applications

11.2 Ground Based Augmentation System (GBAS)

11.2.1 Siting and protection requirements for GBAS systems must be in accordance with Nig. CARS part 14

11.2.2 Satellite Receiving Antenna

11.2.2.1 The GBAS ground station consists of a series of, typically three, satellite receiving antennas. The location of these antennas should be determined in accordance with the GBAS manufacturer's instructions.

11.2.2.2 In siting satellite receiving antenna consideration shall be made to avoid occlusion and multipath.

11.2.2.3 The satellite receiving antenna should be sited to allow a 2° or higher, relative to the horizon, view so that all satellites above 2° are visible by the satellite receiving antenna.

11.2.2.4 The satellite receiving antenna should be installed in an area that is free from reflectors that could cause excessive multipath signals. The minimum distance from any object that might cause multipath is 450 m. It is acceptable to raise the satellite receiving antenna height to meet this requirement. A 10° mask angle must be assumed to determine elevation with respect to the object. Of

particular concern is identification and avoidance of any long reflector such as a long building, line of trees, metal fence, or other long reflector where the same type of multipath will be induced in all the satellite receiving antenna.

- 11.2.2.5 The installed position above the terrain must take into account vegetation height and snow depth. The antenna assembly should be above the expected vegetation height and snow depth for the area by at least 0.5 m.
- 11.2.2.6 The mounting method must be such that motion caused by wind or ground movement is less than approximately 50 millimetres.
- 11.2.2.7 Interference to the antenna by animals and birds should be minimised. It should not harbour nests by the design and placement of the antenna and by establishing an exclusion area around the antenna and mounting structure.

12.0 Siting Criteria for Radars

12.1 General Requirement

The site selection of Radar plays a vital role in optimizing the performance of Radar System. The factors generally not taken seriously may impose restriction on Radar performance and hence each factor to be examined very minutely and its relative effect to be calculated.

Factors, which are considered secondary in site evaluation, are also to be given due importance to achieve optimum use of radar at the selected site. Factors, which are to be examined thoroughly before finalization of site for Radar are as follows:

12.1.1 Road accessibility, power, telephone line availability

- 12.1.1.1 The site should be connected to main road by the approach road, in case it does not exist, feasibility of approach road must be ensured for moving heavy equipment to the site.
- 12.1.1.2 Power: Provision of 3 Phase/400 volts 50 Hz must be ensured. Preferably it should be taken direct from HT lines sub-station and not from Rural (Agriculture) grid.

12.1.1.3 In order to provide a direct link with Radar site, it should be feasible to have telephone line to the site from Telephone Exchange.

12.1.1.4 All aspects relating to local generation of power/Emergency power, Antenna Protection against lightning, icing or heavy winds, deployment of maintenance staff and security must be examined before-hand.

12.2 DATA TRANSMISSION TO THE DISPLAY SITE

12.2.1 The distance between Radar Head and display should not exceed 3km. Abroad band transmission medium shall be preferable for data communication between the Radar head and display site.

For installing the micro wave link the distance between the radar site and display site should not be more than 20 nautical miles and also a clear line of sight should exist between the two sites. While providing the microwave link the following points should be borne in mind:

- a) The altitude of both sites.
- b) Line of sight distance.
- c) Obstruction in the path.

12.3 SHADOWS DUE TO GEOGRAPHIC OBSTRUCTIONS

12.3.1 The most important factor in site selection of Radar is coverage obtained from a particular location. Various geographic obstructions such as mountains or a large building will effectively cast a radar shadow. Even small shadows will limit long range coverage.

12.3.2 The first step in site selection is to consult a contour map for determining the horizon angles from the site and draw prediction coverage. By assuming the earth as a radius which is

larger than its actual radius by a multiplication factor “K” (Generally taken as 4/3), the radar rays can be considered as following straight paths. A 4/3 earth radius graph paper is normally used for prediction of the radar coverage. The coordinate of this graph paper is in meters or in feet and abscissa in kms. Statue or in nautical miles. Choice of feet and statue miles for the units is convenient since in this case the radar horizon distance is normally given by simple formula as follows: -

$$D = \sqrt{2H}$$

Where H is in feet and D is in statute miles

- 12.3.3 Since the object of this part of exercise is to determine the elevation angle to the horizon, theodolite measurements can be useful in the direction of built-up areas. Though the theodolite measured angles are slightly smaller than radar measured angles, for all practical purposes the difference is negligible. After laying out the line at the proper elevation angle in the direction of dominant obstruction, the range to each of the altitude levels of interest higher than and beyond the obstruction can be read directly on the 4/3 paper from the intersection of elevation line with that altitude level. The complete polar coverage diagram is then plotted on polar paper. A comparison of polar diagrams of coverage from several sites will allow a proper choice to be made of that site from which the most desired coverage is obtained.
- 12.3.4 If local obstructions are present, mounting the radar antenna on a suitable tower will significantly improve the radar coverage. It should be ensured that full coverage of radar is available in all useful sectors/tracks. The height of the TOWER for this purpose may be taken as 100 feet above ground level (AGL) for ARSR and 30 feet AGL for ASR.
- 12.3.5 To avoid distortion of antenna pattern by ground reflections the bottom of the reflector is at least 10λ above local obstruction up to a distance of at least $2H^2/\lambda$, where H is the vertical size of the reflector & λ is the wavelength (both in the same unit)

12.4 GROUND CLUTTER

1.4.1 Radars clutter is normally considered as extended in area, and comprised of very small scatterers of the radar energy. Isolated strong reflectors of radar energy also present in a composite radar picture, but are seldom of great concern since these may be readily distinguished from moving targets. There shall be no ground clutter of significance beyond the radar horizon, but the clutter within the horizon range may vary from site to site. It is, therefore, important to assess the site from a “clutter” point of view and clutter mapping programmed in the radar installation software.

12.5 LOBING

12.5.1 The amount of lobing in any elevation angle depends upon the ratio of energy radiated at that elevation angle to the energy at the negative of that same angle. The lobing oscillations of the radar coverage pattern in the vertical plane, which are due to reflection from the earth's surface, normally decrease rapidly in amplitude as the elevation angle increases. This occurs because as the angle increases the reflections become more diffuse also because the amplitude of the incident energy decreases. At low elevation angles lobing is often experienced.

12.5.2 The spacing between the lobes is given by the following formula:

$$\text{Spacing} = \lambda / 2 H \text{ Radians}$$

Where, λ = wave length in meters

H = height of antenna AGL in meters

$$\text{Lobing in degrees} = 57.3 \times \lambda / 2H$$

The nth lobe maximum occurs at $(2n - 2) 1/4 H$ radians.

12.5.3 The increase in range of the lobe max. is beneficial. The objectionable effect of lobing is that aircraft targets tend to disappear as they pass through the lobe minima, when the lobing is particularly severe and the angular spacing between lobes is 1 & 3 degrees then aircraft which are landing or taking off near the radar could well disappear for long stretches of time. For

instance, in case of ASR we assume $\lambda = 1.11$ meter and $H = 35$ feet = 10.67 meters AGL, the angular spacing between the Lobes is 0.3° . Hence it can be seen for angular spacing of less than 1° there will be no severe lobing in case of ASR.

12.5.4 As a general rule, where the earth's surface is sufficiently rough to preclude lobing, the antenna should be mounted on a tower or building as low as convenient to allow clearance of nearby shadow causing structures. Where the earth's surface is sufficiently flat to cause extensive lobing, the antenna height should be high enough not only to clear the shadow causing structures, but to ensure that lobing is so fine grained that normal undulations of even so called "Flat" earth are sufficient to break up these lobes.

12.6 Interference with other electronic equipment:

12.6.1 Radar equipment may interfere with or receive interference from other radar equipment located nearby. In siting radar, such interference must be considered prior to installation, or serious complication may result in later. However, in modern radars video integration technique is applied for elimination of mutual radar interference.

12.7 Special Requirements for ASR

12.7.1 Obstructions in the elevation plane at the various azimuth angles subtended as seen by the radar antenna should be minimum. ICAO specifies a minimum elevation coverage of 1.5° with respect of the horizontal with the desirability of reducing this to 0.5° . The siting should also take into account the likelihood of future obstructions coming up in the surrounding area.

12.7.2 There must be minimum angle of obstructions to utilize to the maximum extent, the full range capability of radar, especially along the normally used radials from the airport and for those radials envisaged in future.

12.7.3 The siting must be such as to present unobstructed view in the approach cone of the runways served by the radar for PPI let down.

12.7.4 Siting must be such that with the angular, range and setting up accuracy as specified by the manufacturers and the accuracy of

presentation at the 0.5-1 nautical mile range from the touchdown point, it should be within the limits specified for making a successful radar let down. At very close ranges and for very large incident angles the radar “Blip” will get tilted. This factor has also to be assessed.

- 12.7.5 The height of the antenna from the ground will be determined by considerations of the technical requirements such as lobing, low angle coverage etc. Once the height is determined, the AGA criteria with respect to the runway are to be adhered to as far as practicable. Normally the height of the ASR antenna can be taken as 40 feet AGL. Height of tower (30 feet) plus Height of antenna (10 feet)
- 12.7.6 The site selected should not be in the critical area of the existing navigational aid facilities. Effect of the radar and its building on the performance of the existing navigational aid facilities has also to be considered.

12.8 Special Requirements for SSR

- 12.8.1 SSR antenna can be either co-mounted with a PSR (Primary Surveillance radar) antenna or alternatively can be independently mounted.
- 12.8.2 The effects encountered due to reflections of the secondary radar main lobe are more serious than those associated with primary radar.
- 12.8.3 If SSR antenna is to be mounted on to a PSR antenna it is advisable to take into consideration the criteria to meet for both the radar.
- 12.8.4 To avoid reflections it is necessary to ensure no large vertical reflecting surface penetrates 1500 feet radius horizontal plane located 25 feet below the antenna platform.
- 12.8.5 In addition interference may occur from large structures up to 12 miles away from the antenna. This distance will depend on area of the reflecting surface, reflection coefficient of surface and its elevation with respect to SSR antenna.
- 12.8.6 If conventional SSR is to be installed, while siting, problems such as over interrogation of transponders, un-synchronous replies, interfering replies and reflection of signals are to be considered.

12.8.7 However, if a mono-pulse SSR along with large vertical aperture antenna is to be installed, siting is much easier as the problems mentioned in 12.8.6 are greatly reduced. As such siting of mono pulse SSR is much simpler and it is present day practice to go in for only SSR-M with LVA antenna in lieu of SSR-C with hog trough antenna.



